


Style	Lay On
Door	Shaker, 80 styles
Frame	None
Door Finish	Factory painted & solid oak
Centre Panel	Painted & Oak veneered
Carcass	Oak MFC
Drawers	Solid oak dovetailed, Blum runners
Plinth	Veneered Oak
Handles	By Others
Cornice	Oak, Traditional, 69mm
Plinth H =	150mm
Base H =	720mm
Wall U. H =	720mm
Tall U. H =	1950mm excluding plinth & cornice

1 Elevation
Scale 1:20

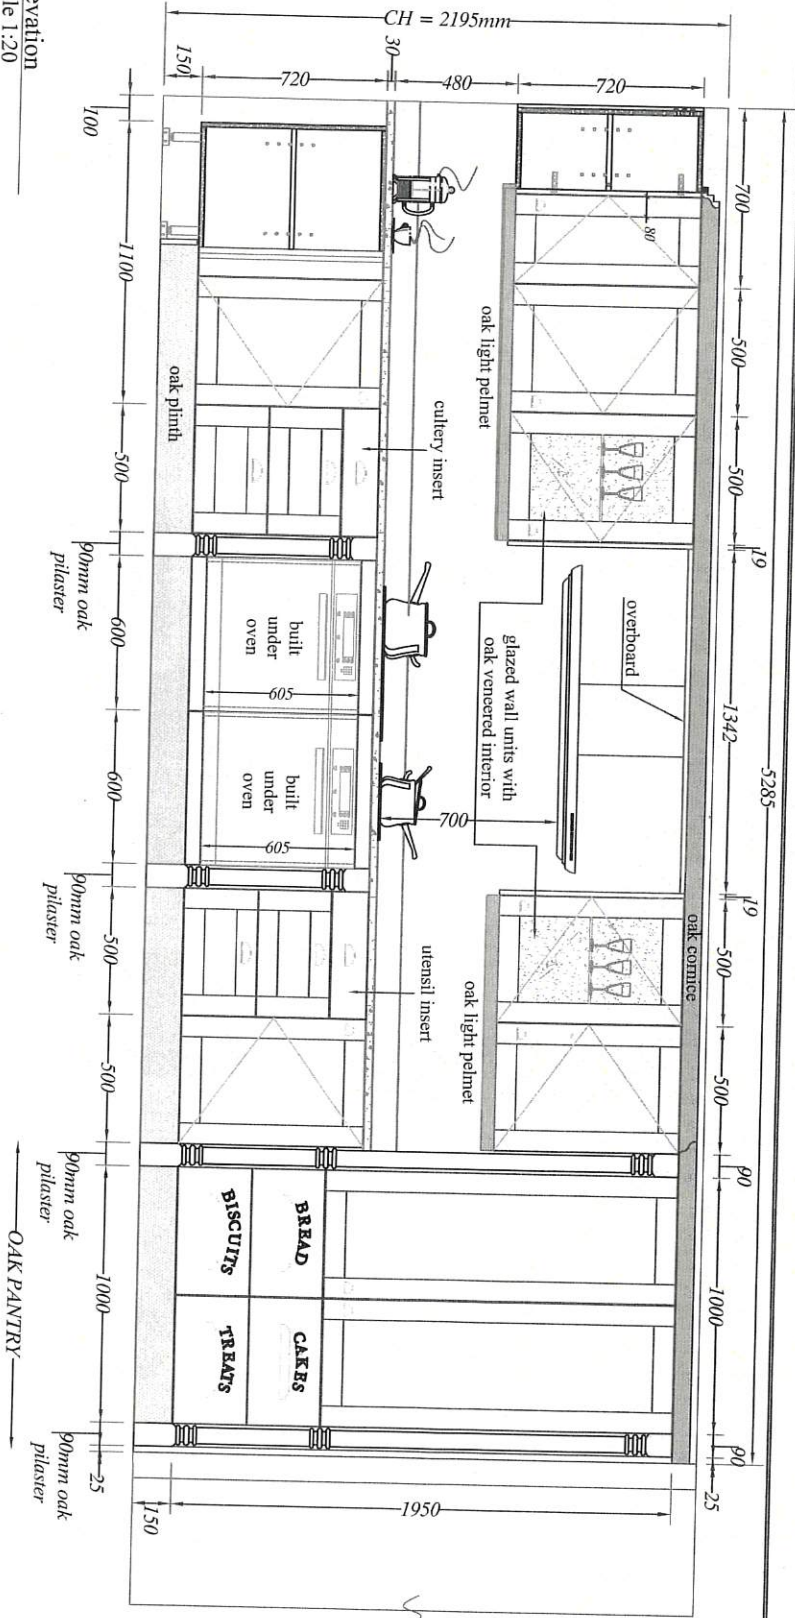

2 Elevation
Scale 1:20

